




WHEELCHAIR RAMPS SHALL BE CONSTRUCTED IN CONFORMANCE WITH THE CURRENT REGULATIONS OF THE ARCHITECTURAL ACCESS BOARD, THE AMERICANS WITH DISABILITIES ACT AND THE CURRENT MASSHIGHWAY CONSTRUCTION STANDARDS.

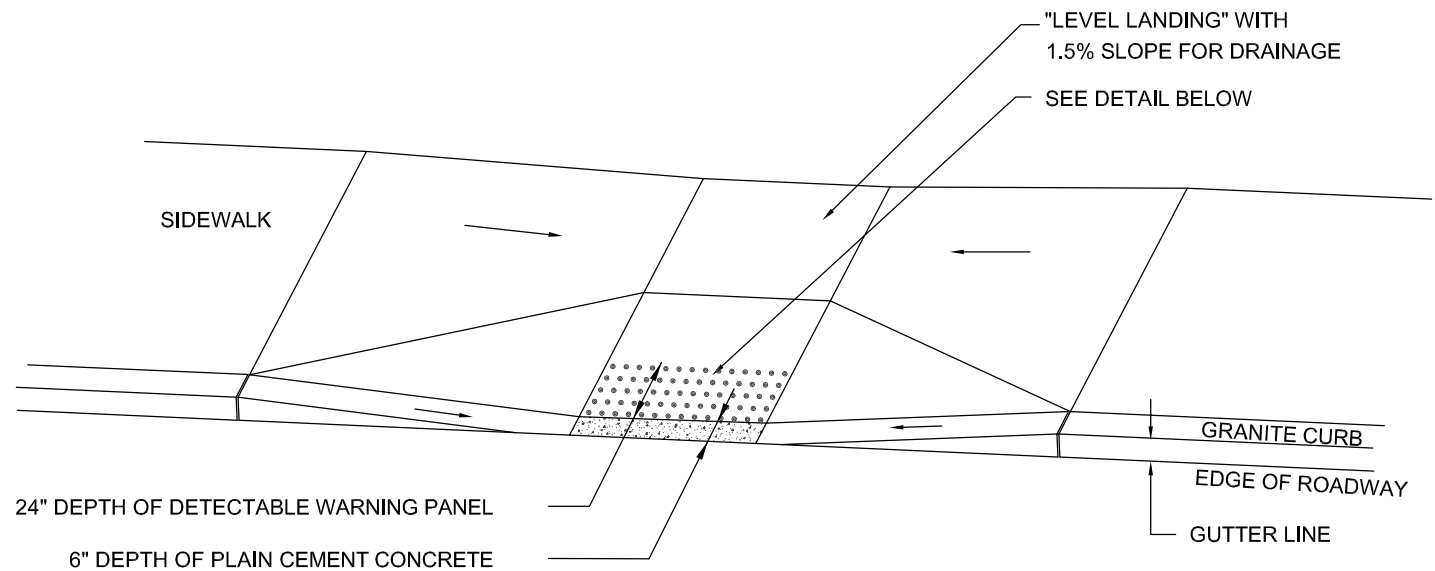


TYPICAL INSTALLATION

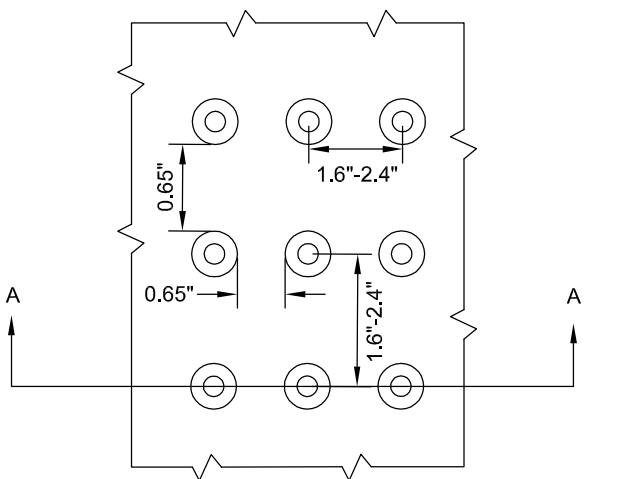

DETAIL OF DETECTABLE WARNING PANEL

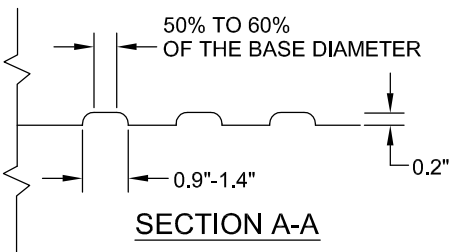

NOTE:
PANELS SHALL BE "BRICK RED" IN COLOR AND MAY BE PRECAST OR CAST-IN-PLACE PERMANENTLY APPLIED TO THE RAMP.

 <div>TOWN OF FRAMINGHAM DEPARTMENT OF PUBLIC WORKS</div>	DETECTABLE WARNING PANEL	DATE: FEB. 2010	DETAIL NO.
		REV: 0	R-5.3.6